

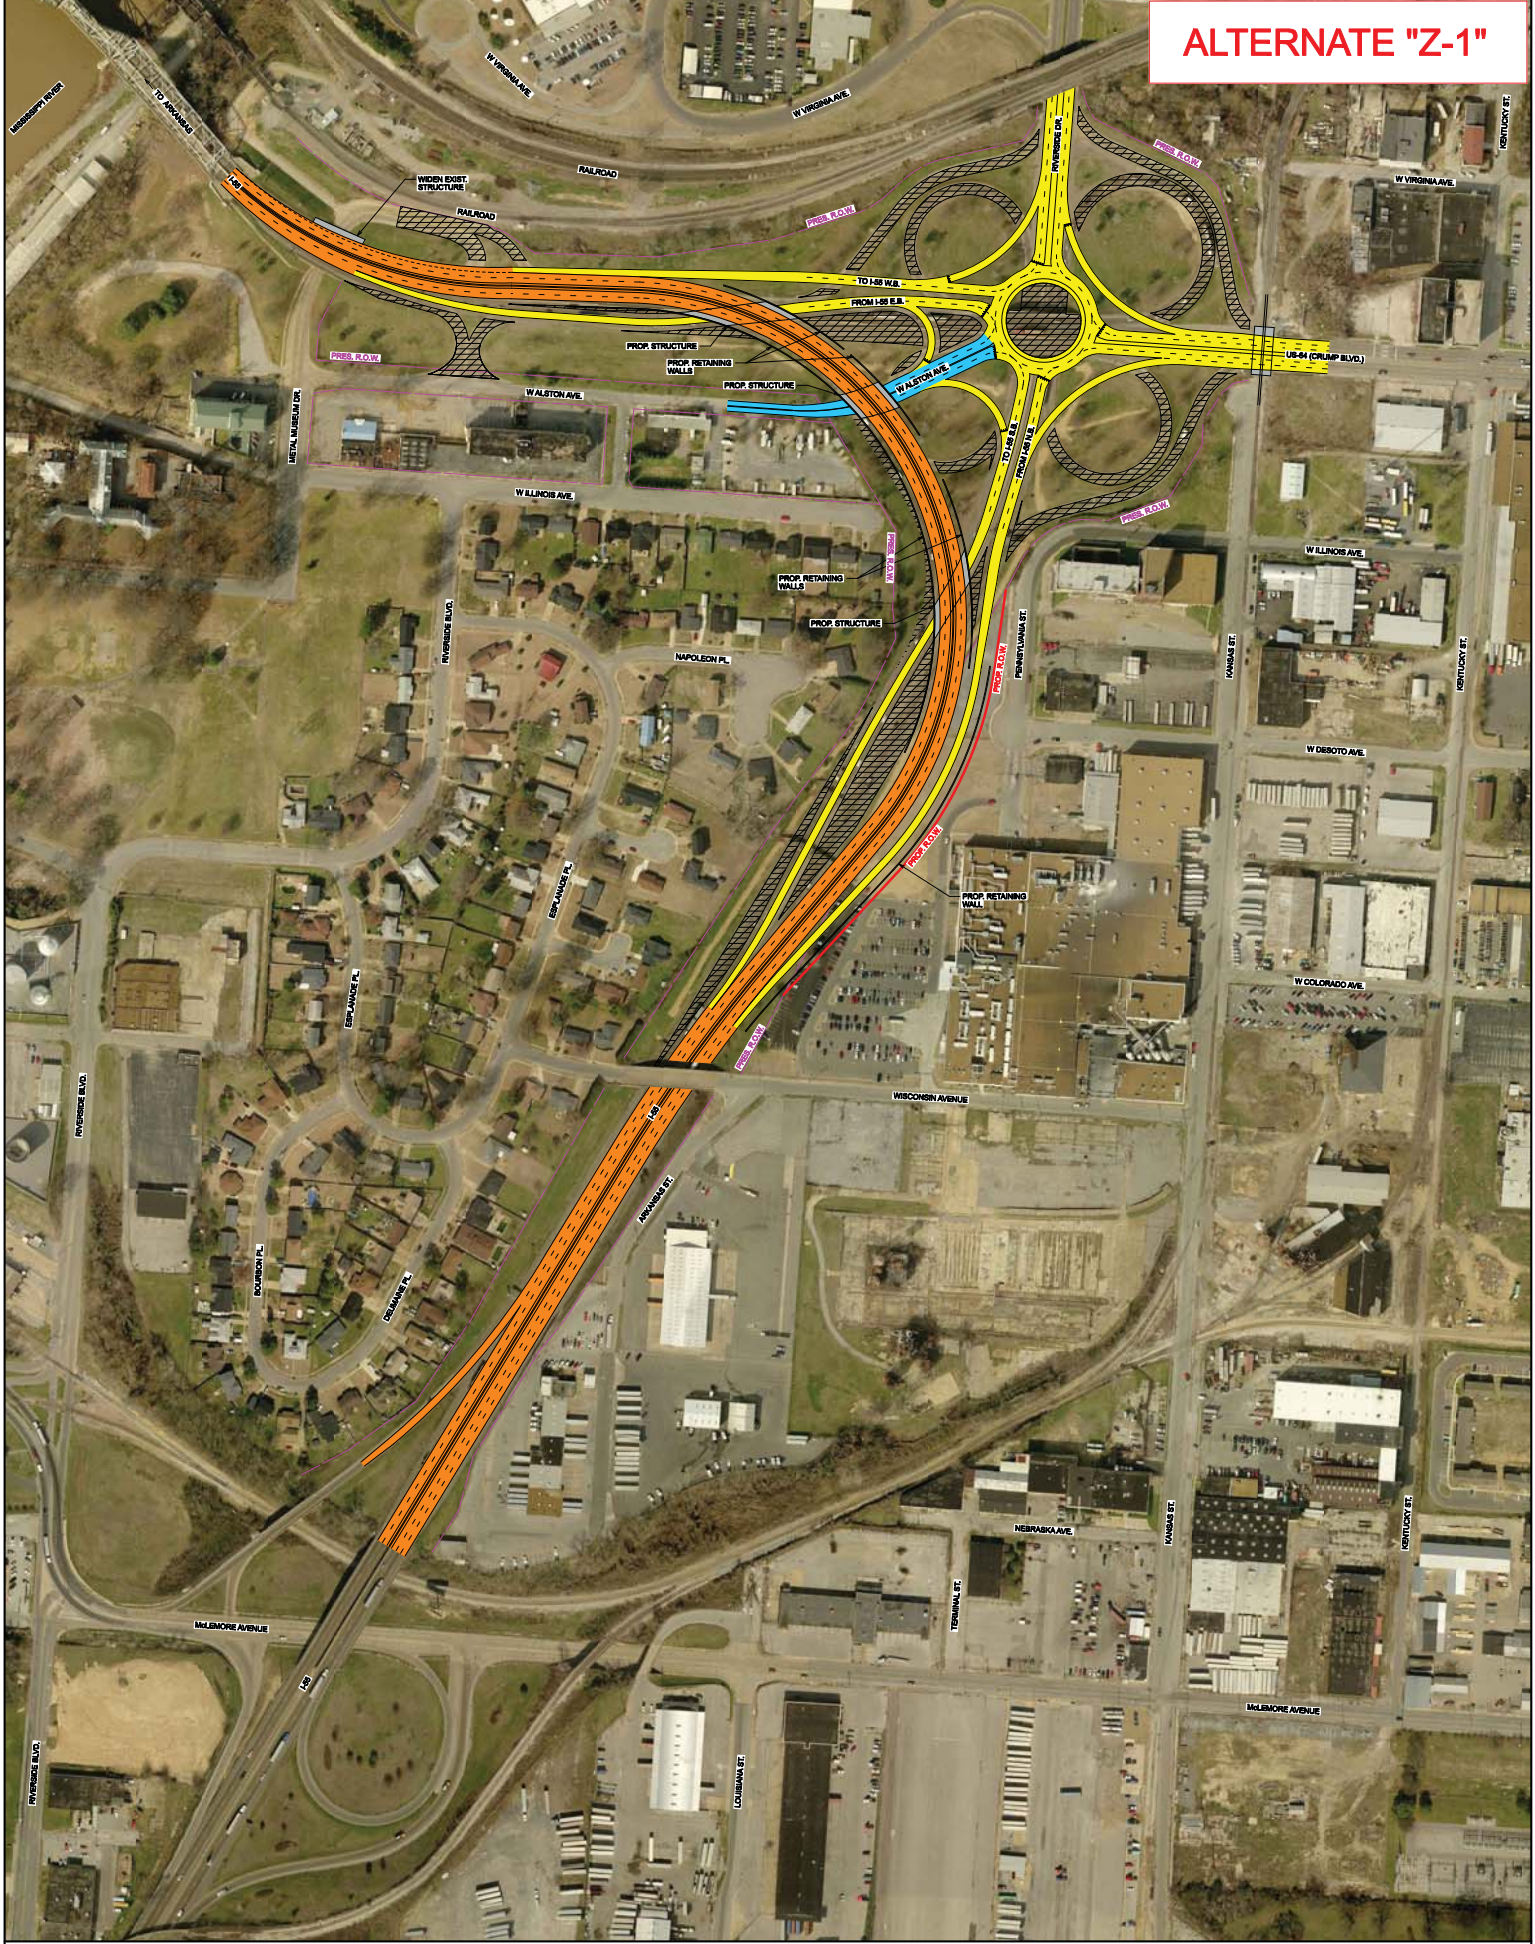


# ALTERNATE "Z-1"

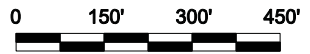

I-55 INTERCHANGE AT EH CRUMP BOULEVARD  
 INTERCHANGE MODIFICATION STUDY  
 MEMPHIS, TENNESSEE

- LEGEND**
- PROPOSED I-55
  - RAMP, SIDE ROAD
  - NEIGHBORHOOD
  - SCARIFY, SOIL, SEED

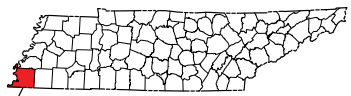

## ALTERNATE Z-1

SHELBY COUNTY